
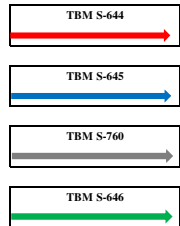


## SCENARIO

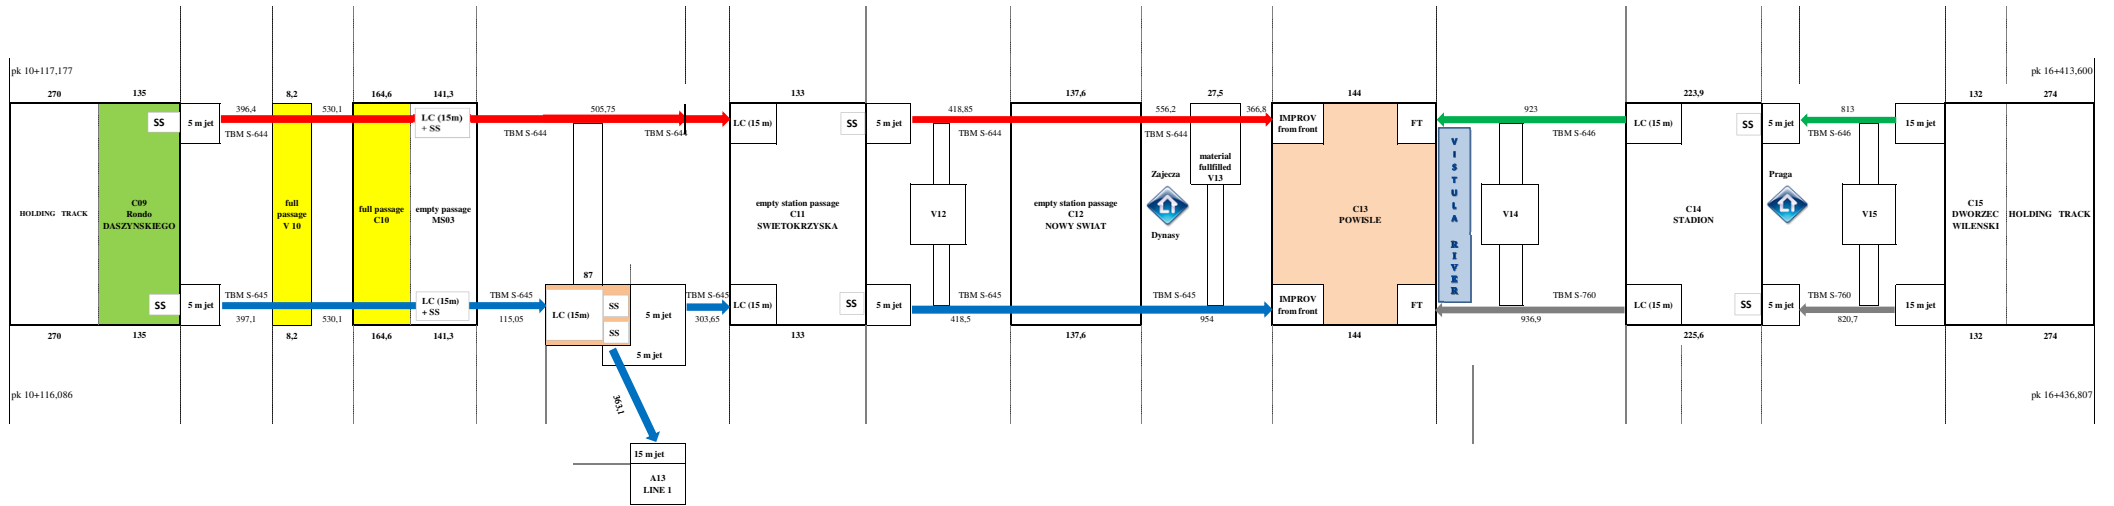

- TBM break in/out types**
- 1 SS = SEALING SYSTEM
  - 2 LC= LEAN CONCRETE BLOCK INSIDE STATION
  - 3 FT= FALSE TUNNEL
  - 4 IP= INSPECTION PLUG

TBM Model	Course Description	Total Course Length (m)	Notes
TBM S-644	NORTH TUBE	3,386.30	full passage V10.C10-C12.V13 included
TBM S-645	SOUTH TUBE + LINKING TUNNEL	3,753.20	V10.C10-C12 included
TBM S-760	SOUTH TUBE	1,983.20	
TBM S-646	NORTH TUBE	1,959.90	

Line	Length (m)
TOTAL NORTH LINE	5,346.20
SOUTH LINE	5,373.30
TUNNEL KULTUR PALACE	363.10
TOTAL SOUTH LINE	5,736.40

